


1 2 3 4 5 6 7 8 9 10

rear elevation

front elevation

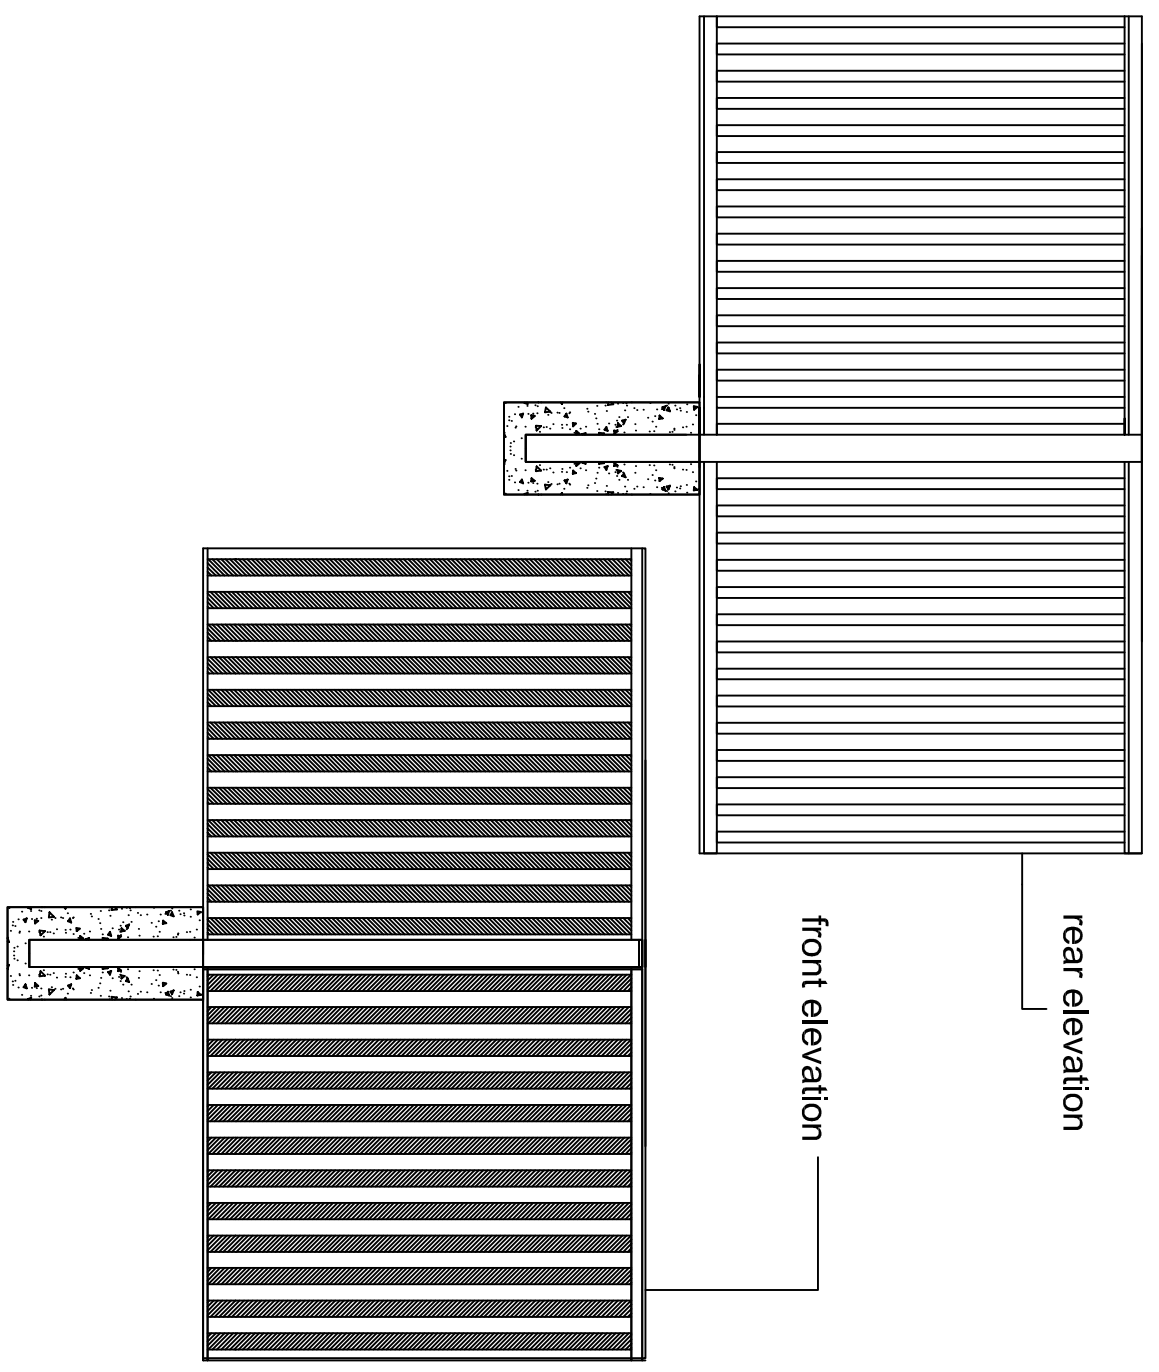

JB Corrie & Co. Limited
Fencing Contractors & Manufacturers

Frenchmans Road
 Petersfield
 Hants
 GU32 3AP



Tel: 01730 237100
 Fax: 01730 264915
 Email: fencing@jbcorrie.co.uk
 Web: www.jbcorrie.co.uk

JBC Ref.:

:

Drq. no.:

Scale: Not to Scale

Drawn by & date:

LR

Paper Size: A4

Reviewed by & date:

LR

Description: sound barrier 2m high absorbent

Site: Various

Revision history:

Notes:
 1. All dimensions in mm unless otherwise indicated.