
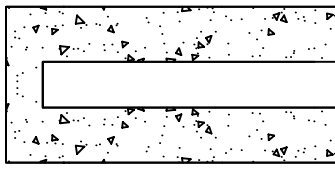


1 2 3 4 5 6 7 8 9 10

front elevation &  
rear elevation

 

A

B

C

D

E

F

**JB Corrie & Co. Limited**  
*Fencing Contractors & Manufacturers*

Frenchmans Road  
Hants

Tel: 01730 237100  
Fax: 01730 264915  
GU32 3AP

Email: [fencing@jbcorrie.co.uk](mailto:fencing@jbcorrie.co.uk)  
Web: [www.jbcorrie.co.uk](http://www.jbcorrie.co.uk)



JBC Ref.:

:

Drq. no.:

Scale: Not to Scale

Drawn by & date:

LR

Description: sound barrier 2m high double sided reflective

Site: Various

Revision history:

Paper Size: A4

Reviewed by & date:

LR

Notes:  
1. All dimensions in mm unless otherwise indicated.