


1 2 3 4 5 6 7 8 9 10

front elevation

rear elevation

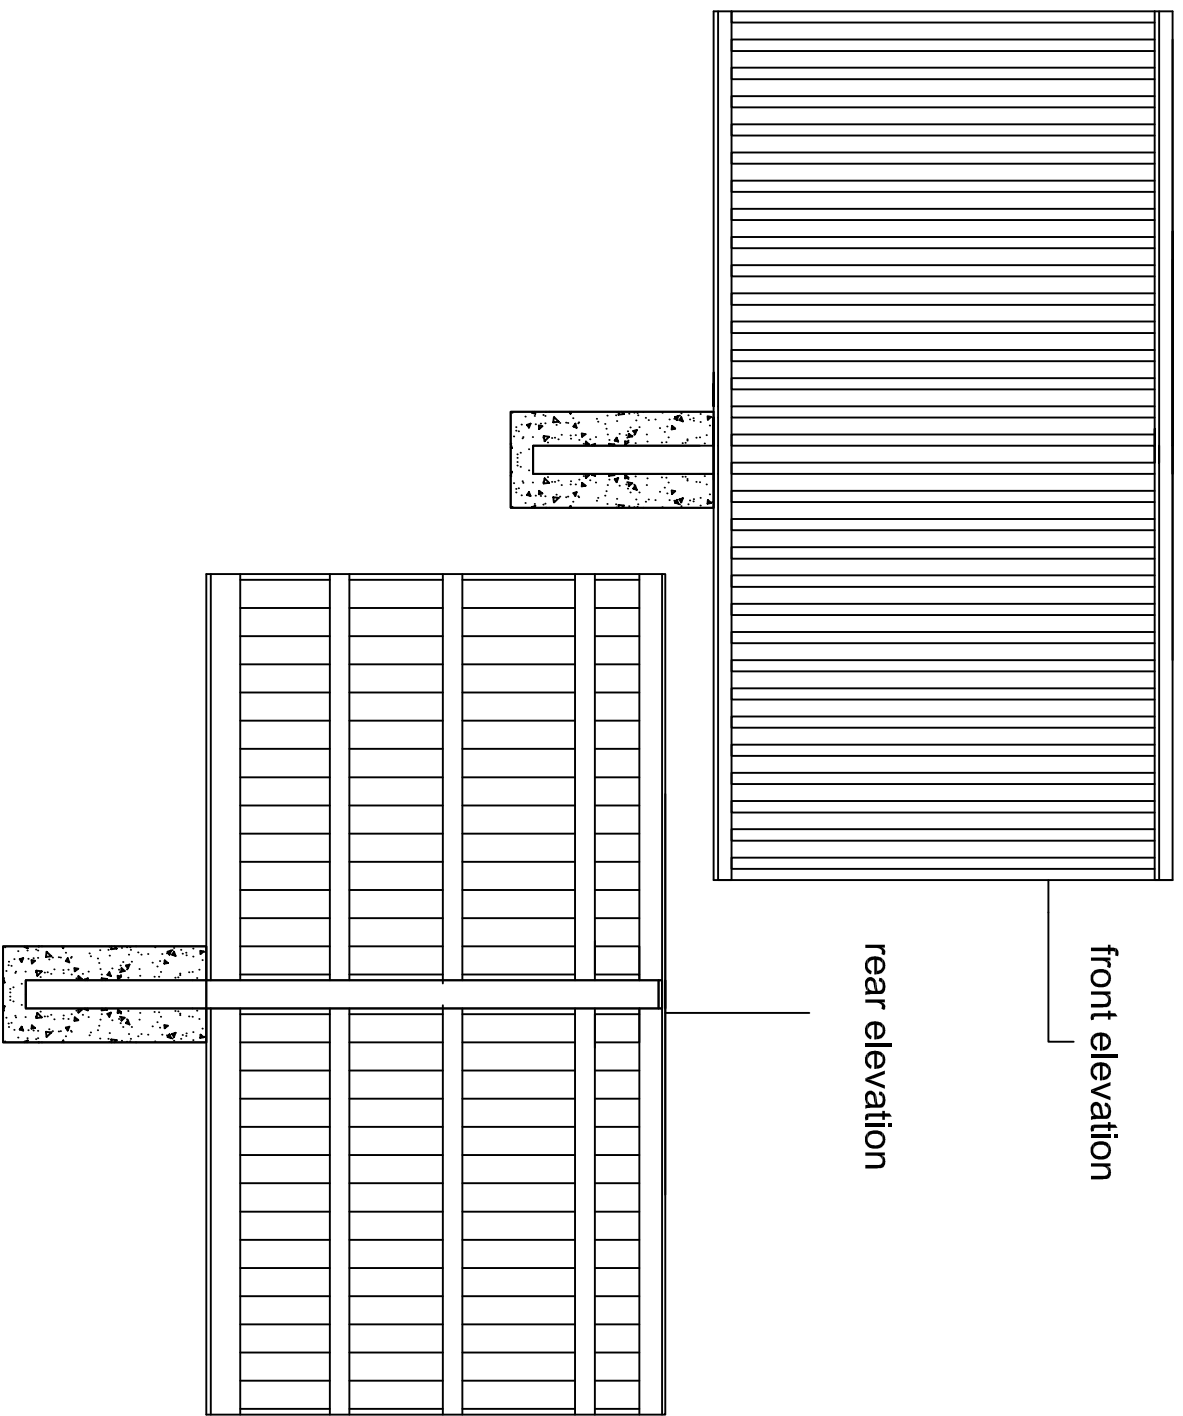

**JB Corrie & Co. Limited**  
*Fencing Contractors & Manufacturers*

Frenchmans Road  
 Petersfield  
 Hants  
 GU32 3AP



Tel: 01730 237100  
 Fax: 01730 264915  
 Email: [fencing@jbcorrie.co.uk](mailto:fencing@jbcorrie.co.uk)  
 Web: [www.jbcorrie.co.uk](http://www.jbcorrie.co.uk)

JBC Ref.:  
 :

Drwg. no.:

Scale: Not to Scale

Drawn by & date:

LR

Description: sound barrier 2m high single sided reflective

Site: Various

Revision history:

LR

Notes:  
 1. All dimensions in mm unless otherwise indicated.