

2.4m high 358 welded mesh fence

60x60x3mm rhs posts

75x12.5mm galvanised or galvanised and polyester powder coated single 4mm diameter horizontal wires and single 4mm diameter vertical wires, standard panel width of 2.515m for a 2.45m standard post centre, panels overlapped on the face of the posts one complete mesh (75mm)

Welded mesh is erected to posts from panels overlapped on the face of posts & secured to the face of the posts at 400mm centres with a 25x5mm flat clamp bar and pin head self thread security bolts or CSH bolts passed through the clamp bar, mesh and post and secured to the rear of the post with shear head nuts, the rhs lineposts set in concrete at maximum 2.45m centres (as per detail)

Add end or corner posts same dimensions as lineposts


Single leaf gate typically 1.2m wide between posts, gate end posts typically 60x60mm rhs

Double leaf gate typically 3m wide between posts, gate end posts typically 80x80mm rhs

Add images to the right display -

Close up of mesh, clamp bar and fittings relationship

End elevation of mesh displays wire construction

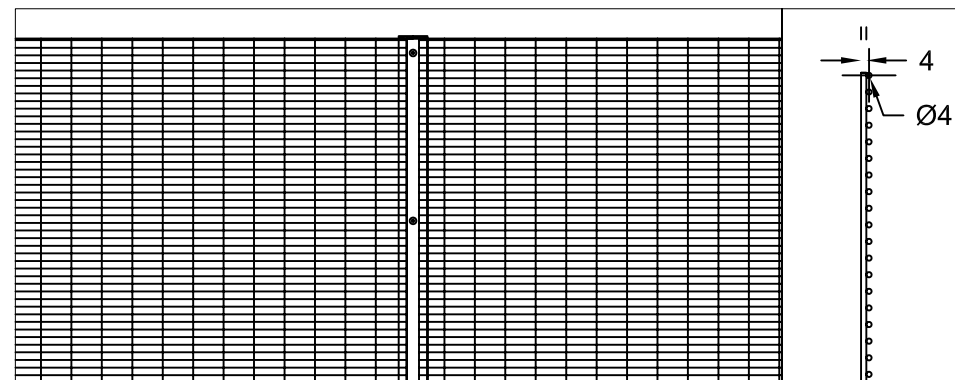

JB Corrie & Co. Limited

Fencing Contractors & Manufacturers

Frenchmans Road

Petersfield

Hants

GU32 3AP

Email: fencing@jbcorrie.co.uk



Tel: 01730 237100

Fax: 01730 264915

Web: www.jbcorrie.co.uk

JBC Ref.: JB Corrie

JB Corrie : JB Corrie

Drg. no.: JBC_358_2.4M_126

Scale: Not to Scale

Paper Size: A4

Drawn by & date:

Reviewed by & date:

LR

LR - 07.11.07

Description: 2.4m 358 security fence

Site: not known

Revision history:

Notes:

1. All dimensions in mm unless otherwise indicated.