


side elevation

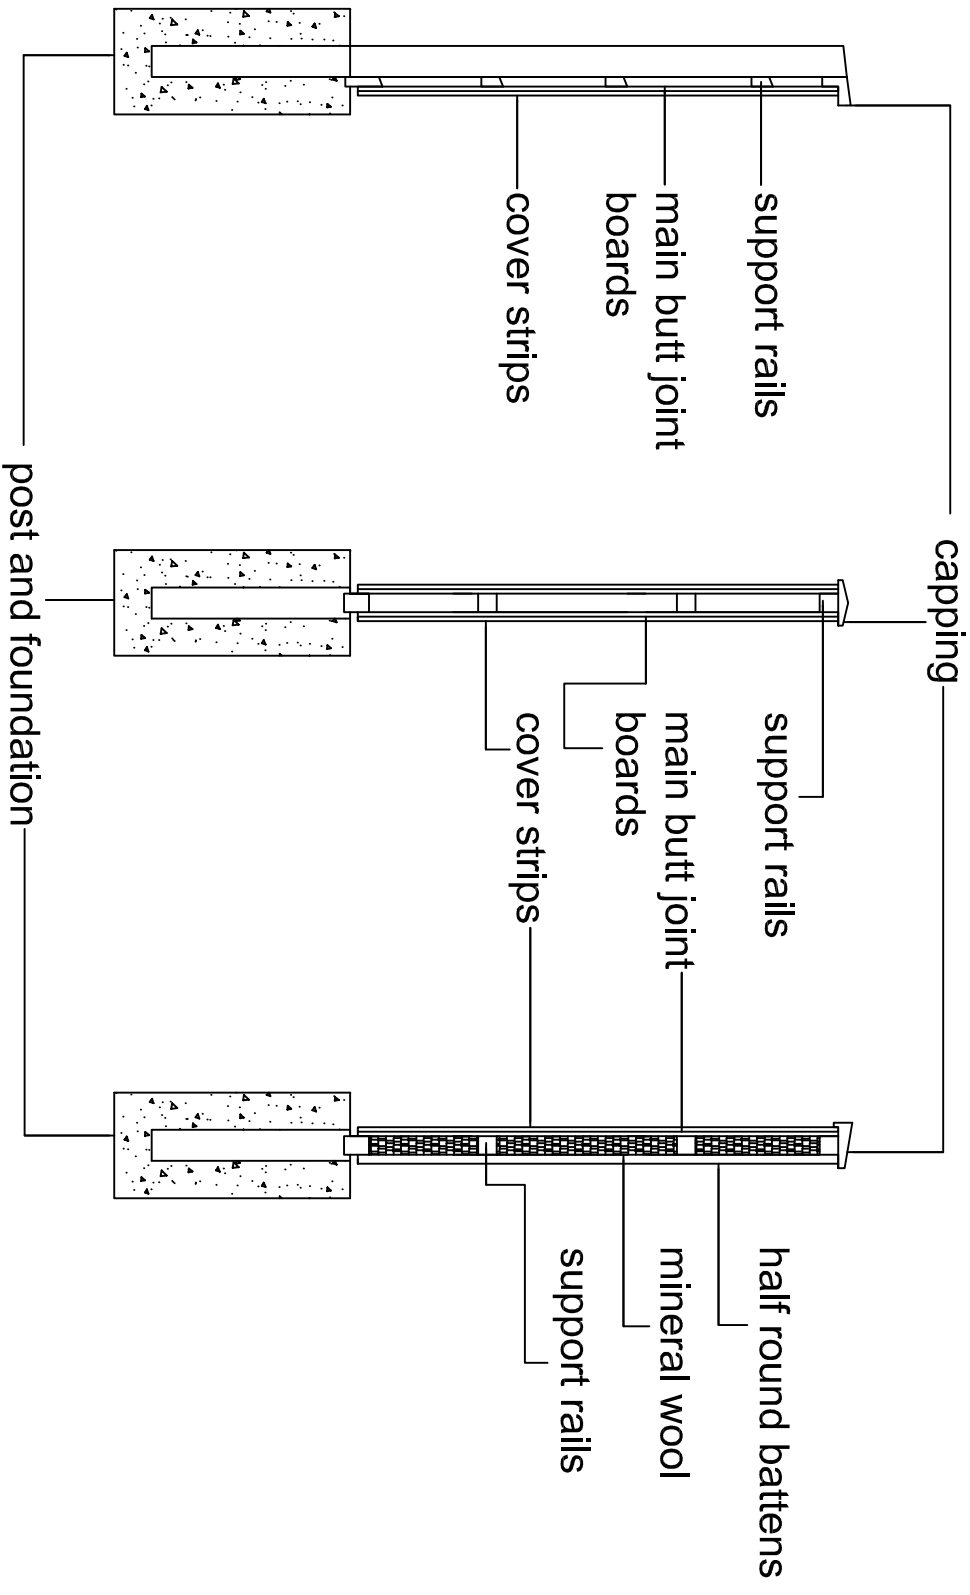

sound reflect single sided sound reflective double sided sound absorber

JB Corrie & Co. Limited
Fencing Contractors & Manufacturers
 Frenchmans Road
 Petersfield
 Hants
 GU32 3AP
 Email: fencing@jbcorrie.co.uk



Tel: 01730 237100
 Fax: 01730 264915
 Web: www.jbcorrie.co.uk

JBC Ref.:		Contractor:	
Drg. no.:		Scale: Not to Scale	
Drawn by & date:		Paper Size: A4	
LR		Reviewed by & date:	
LR		LR	

Description: sound barrier 2m high	
Site: Various	
Revision history:	

Notes:
 1. All dimensions in mm unless otherwise indicated.